


**LEGEND**

- PROP. SANITARY SEWER
- PROP. STORM SEWER
- PROP. WATERMAIN
- PROP. SIDEWALK
- PROP. DROPCURB
- PROP. ASPHALT
- PROP. TEMPORARY WORKS
- PROP. GRAVEL DRIVEWAY
- PROP. CONCRETE DRIVEWAY
- PROP. BRICK DRIVEWAY
- 100mm TOPSOIL AND SOD



THE POSITION OF POLES, LINES, CONDUITS, WATERMAINS, SEWERS AND OTHER UNDERGROUND UTILITIES AND STRUCTURES IS NOT NECESSARILY SHOWN ON THE CONTRACT DRAWINGS, AND WHERE SHOWN, THE ACCURACY OF THE POSITION OF SUCH UTILITIES AND STRUCTURES IS NOT GUARANTEED. BEFORE STARTING WORK, THE CONTRACTOR SHALL INFORM HIMSELF OF THE EXACT LOCATION OF ALL SUCH UTILITIES AND STRUCTURES, AND SHALL ASSUME ALL LIABILITY FOR DAMAGE TO THEM.

<b>SANMH117C</b> 0+146 T/G 314.24 INV. IN: 312.756 225 SA (NW) INV. OUT: 312.726 225 SA (S)	<b>STMMH-21D</b> 0+149 T/G 314.12 INV. IN: 312.719 300 SA (NW) INV. OUT: 312.689 300 SA (S)
<b>SANMH117B</b> 0+150 T/G 314.11 INV. IN: 312.626 225 SA (N) INV. OUT: 310.250 825 SA (SE)	<b>STMMH-21C</b> 0+153 T/G 313.99 INV. IN: 312.440 300 SA (N) INV. OUT: 312.440 750 SA (S)

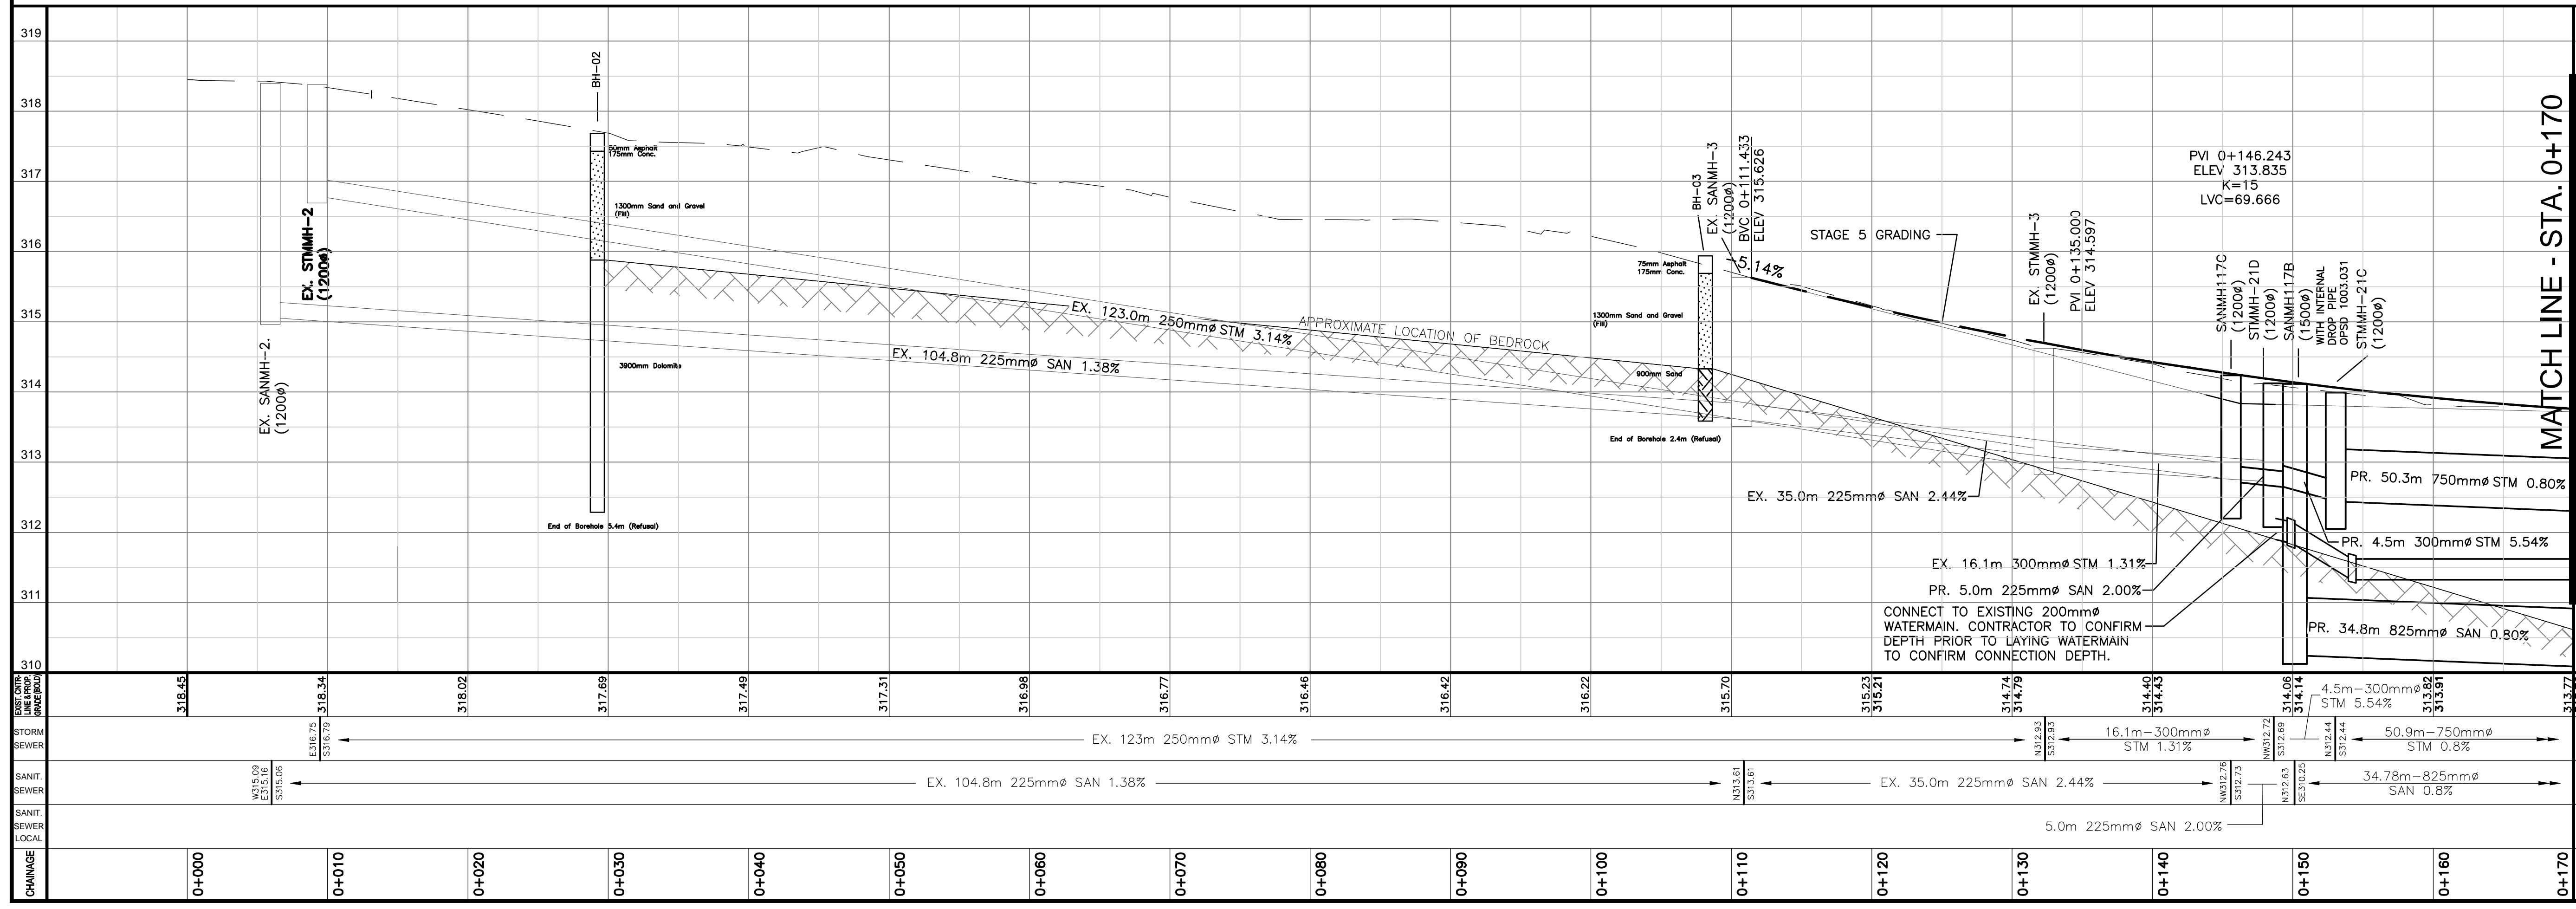

No.	DATE	DESCRIPTION	BY:	CHKD.
01	2/2/18	ISSUED FOR CLIENT REVIEW	DV	DYD

**ISSUES/REVISIONS**




**CITY OF Guelph**

ENGINEERING AND CAPITAL INFRASTRUCTURE SERVICES

STAGE IV: ARTHUR STREET RECON. (ALICE STREET TO 200m NORTH OF CROSS STREET) ARTHUR STREET SANITARY TRUNK SEWER

RECONSTRUCTION 0+000 TO 0+170

EXISTING CENTRELINE & PROPOSED GRADE (BOLD)	SCALES: HOR: 1:250 VER: 1:50
STORM SEWER	DATE DRAWN: FEBRUARY 2018
SANITARY SEWER	DRAWN BY: HJF CHECKED BY: DV
SANITARY SEWER LOCAL	CONSULTANT DRAWING No. 141143
CHAINAGE	CITY CONTRACT No.
	CITY REFERENCE No. D07 REV. 0

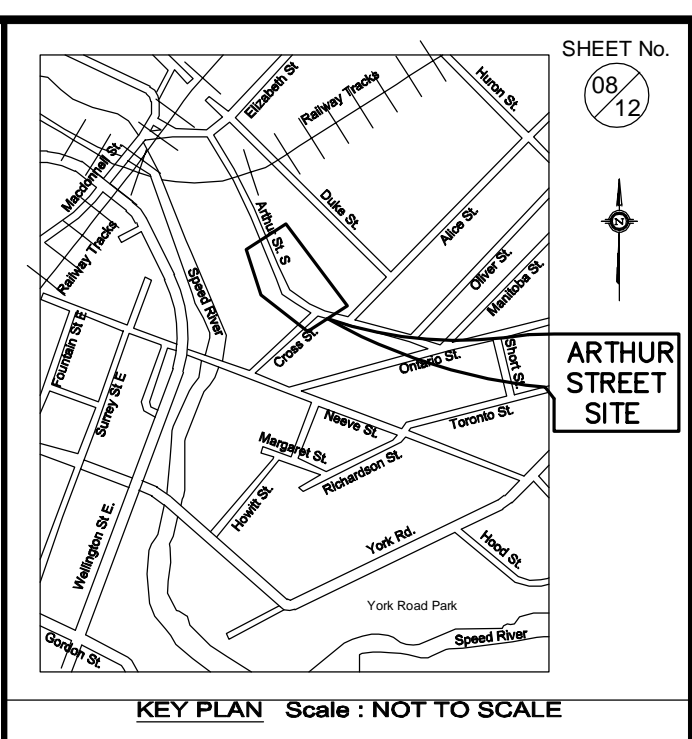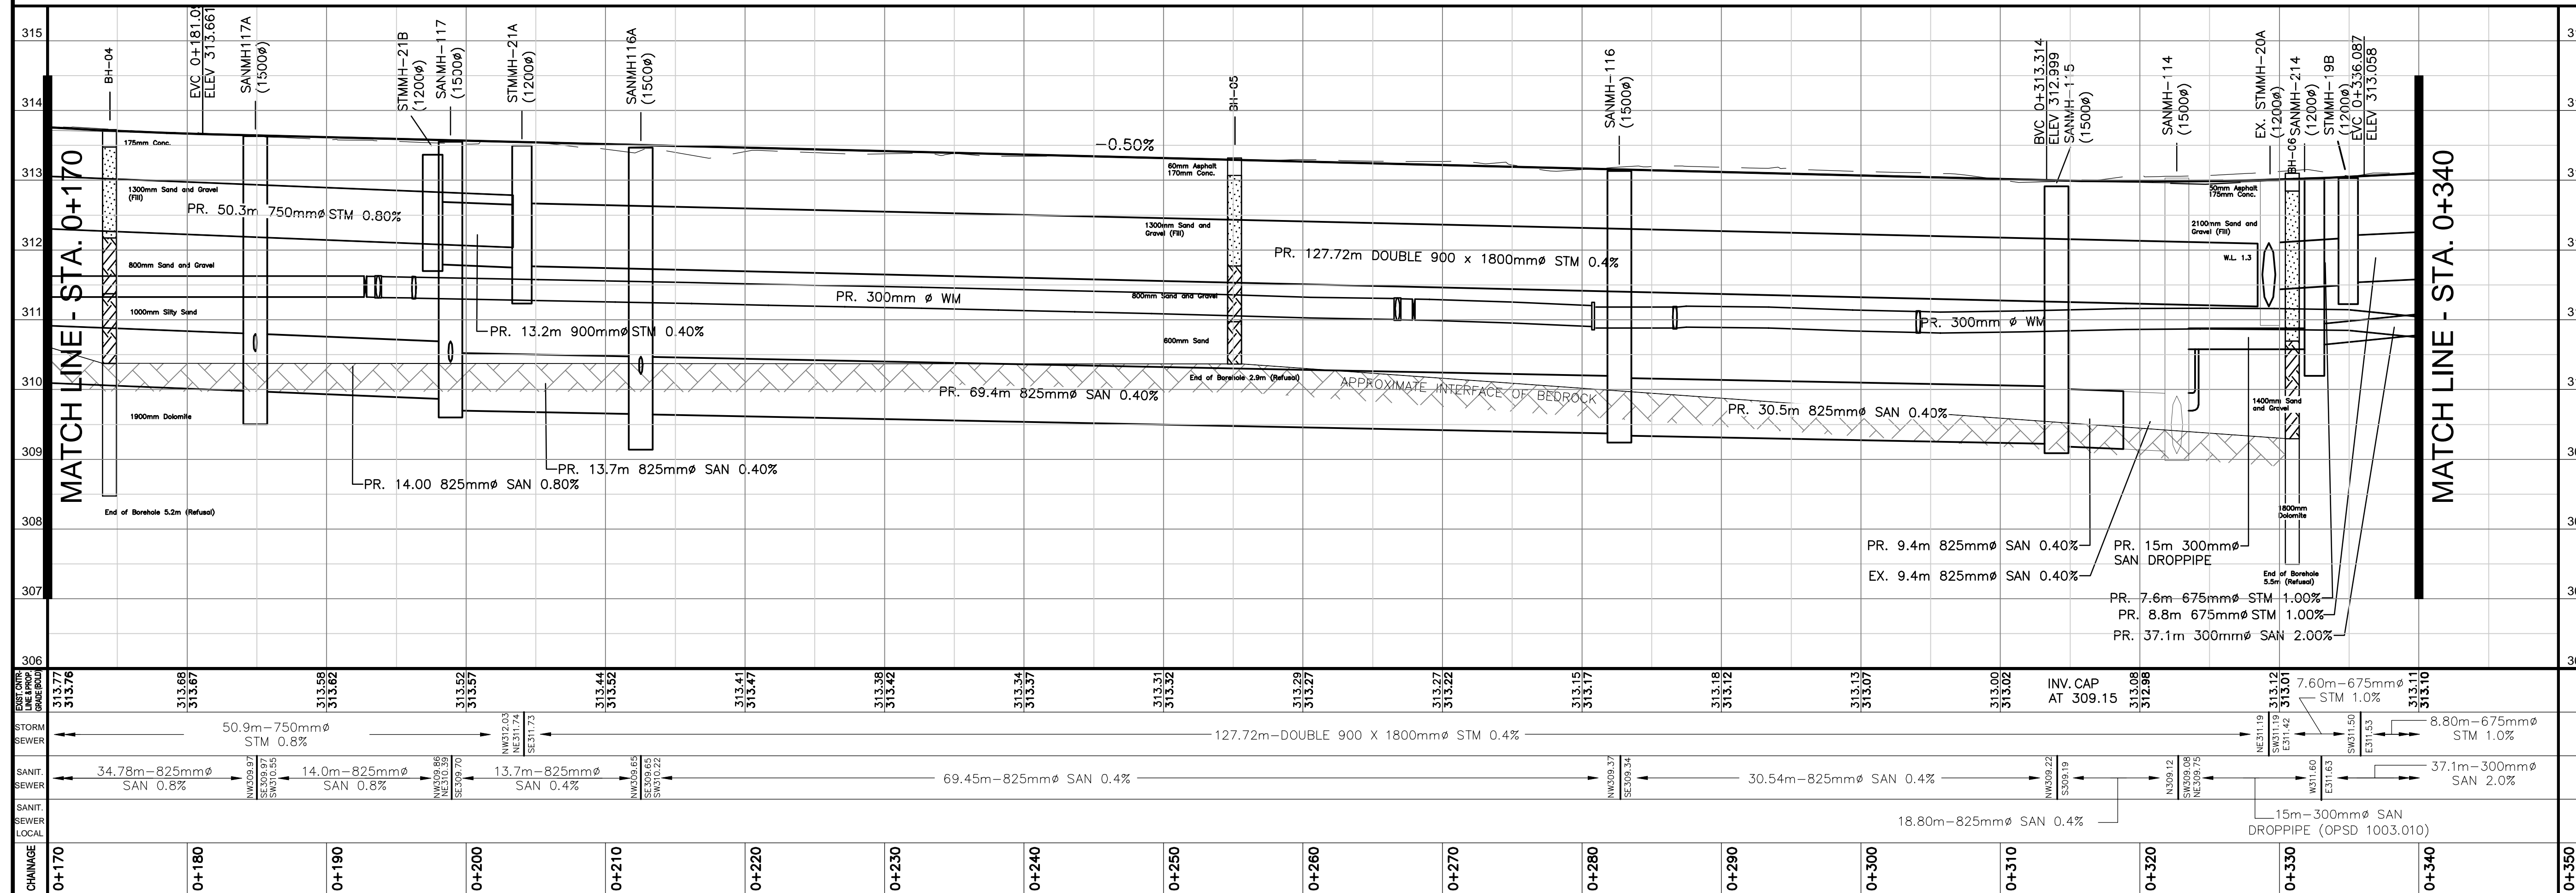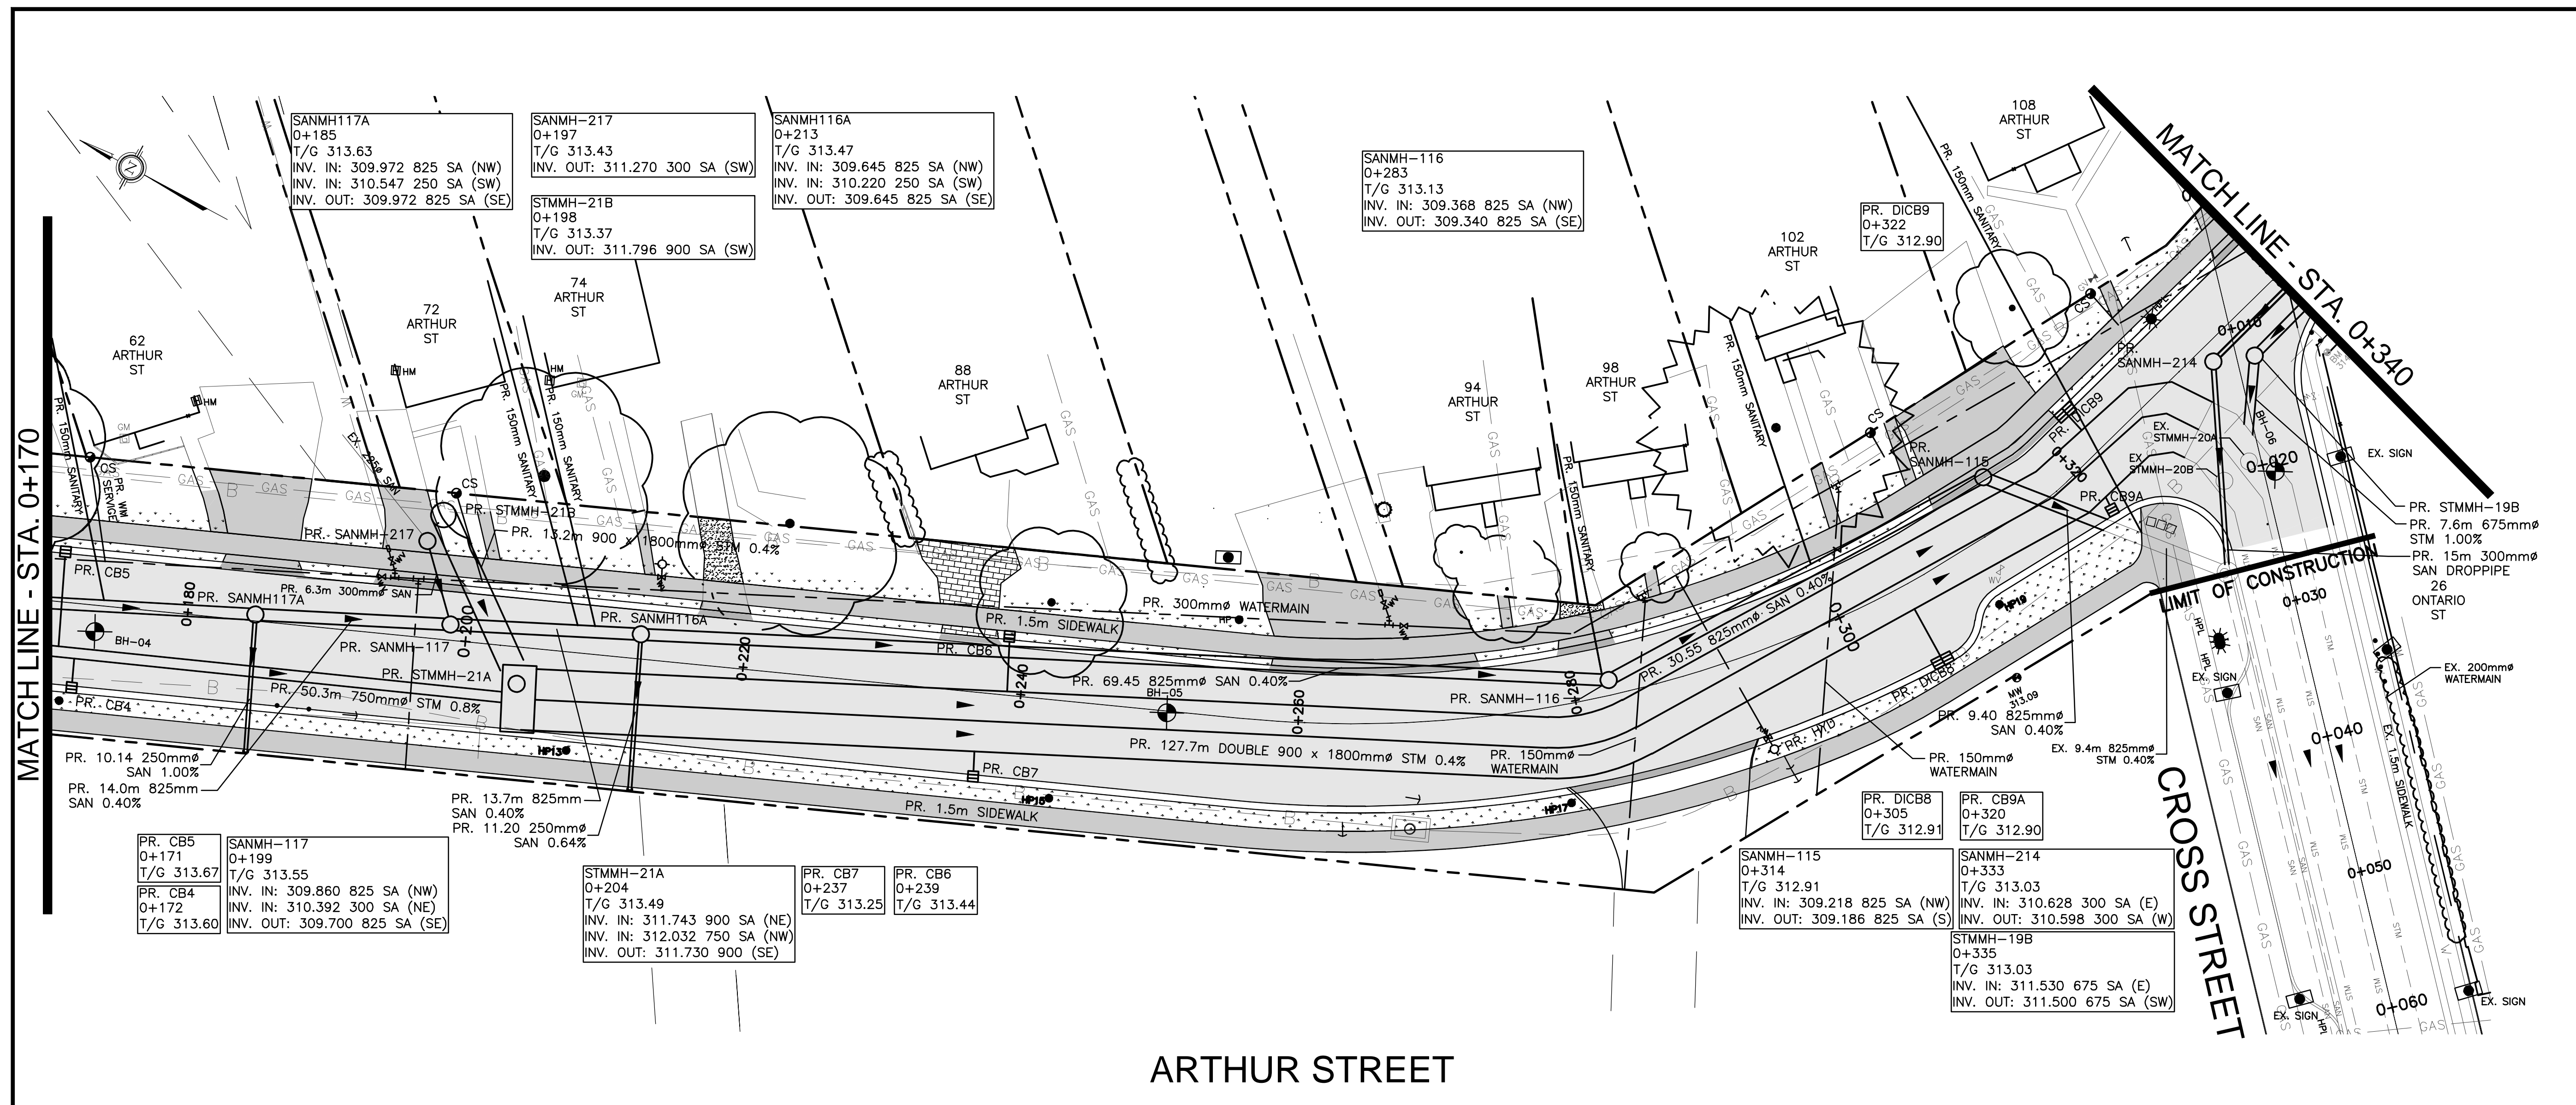

**LEGEND**

- PROP. SANITARY SEWER
- PROP. STORM SEWER
- PROP. WATERMAIN
- PROP. SIDEWALK
- PROP. DROPCURB
- PROP. ASPHALT
- PROP. TEMPORARY WORKS
- PROP. GRAVEL DRIVEWAY
- PROP. CONCRETE DRIVEWAY
- PROP. BRICK DRIVEWAY
- 100mm TOPSOIL AND SOD

**DILLON CONSULTING**

THE POSITION OF POLES, LINES, CONDUITS, WATERMAINS, SEWERS AND OTHER UNDERGROUND UTILITIES AND STRUCTURES IS NOT NECESSARILY SHOWN ON THE CONTRACT DRAWINGS, AND WHERE SHOWN, THE ACCURACY OF THE POSITION OF SUCH UTILITIES AND STRUCTURES IS NOT GUARANTEED. BEFORE STARTING WORK, THE CONTRACTOR SHALL INFORM HIMSELF OF THE EXACT LOCATION OF ALL SUCH UTILITIES AND STRUCTURES, AND SHALL ASSUME ALL LIABILITY FOR DAMAGE TO THEM.

No.	DATE	DESCRIPTION	BY:	CHKD.
01	2/2/18	ISSUED FOR CLIENT REVIEW	DV	DYD


**CITY OF Guelph**

ENGINEERING AND CAPITAL INFRASTRUCTURE SERVICES

STAGE IV: ARTHUR STREET RECON. (ALICE STREET TO 200m NORTH OF CROSS STREET) ARTHUR STREET SANITARY TRUNK SEWER

RECONSTRUCTION 0+170 to 0+340

EXISTING CENTRELINE & PROPOSED GRADE (BOLD)	SCALES: HOR: 1:250 VER: 1:50
STORM SEWER	DATE DRAWN: FEBRUARY 2018
SANITARY SEWER	DRAWN BY: HJF CHECKED BY: DV
SANITARY SEWER LOCAL	CONSULTANT DRAWING No. 141143
CHAINAGE	CITY CONTRACT No.
	CITY REFERENCE No. D08
	REV. 0

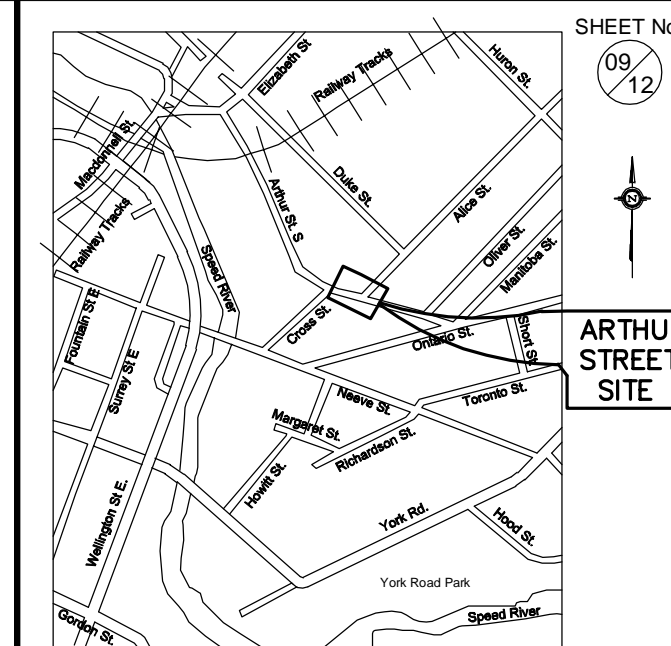

SHEET No. 09/12

ARTHUR STREET SITE


KEY PLAN Scale: NOT TO SCALE

LEGEND


- PROP. SANITARY SEWER
- PROP. STORM SEWER
- PROP. WATERMAIN
- PROP. SIDEWALK
- PROP. DROPCURB
- PROP. ASPHALT
- PROP. TEMPORARY WORKS
- PROP. GRAVEL DRIVEWAY
- PROP. CONCRETE DRIVEWAY
- PROP. BRICK DRIVEWAY
- 100mm TOPSOIL AND SOD



THE POSITION OF POLES, LINES, CONDUITS, WATERMAINS, SEWERS AND OTHER UNDERGROUND UTILITIES AND STRUCTURES IS NOT NECESSARILY SHOWN ON THE CONTRACT DRAWINGS, AND WHERE SHOWN, THE ACCURACY OF THE POSITION OF SUCH UTILITIES AND STRUCTURES IS NOT GUARANTEED. BEFORE STARTING WORK, THE CONTRACTOR SHALL INFORM HIMSELF OF THE EXACT LOCATION OF ALL SUCH UTILITIES AND STRUCTURES, AND SHALL ASSUME ALL LIABILITY FOR DAMAGE TO THEM.

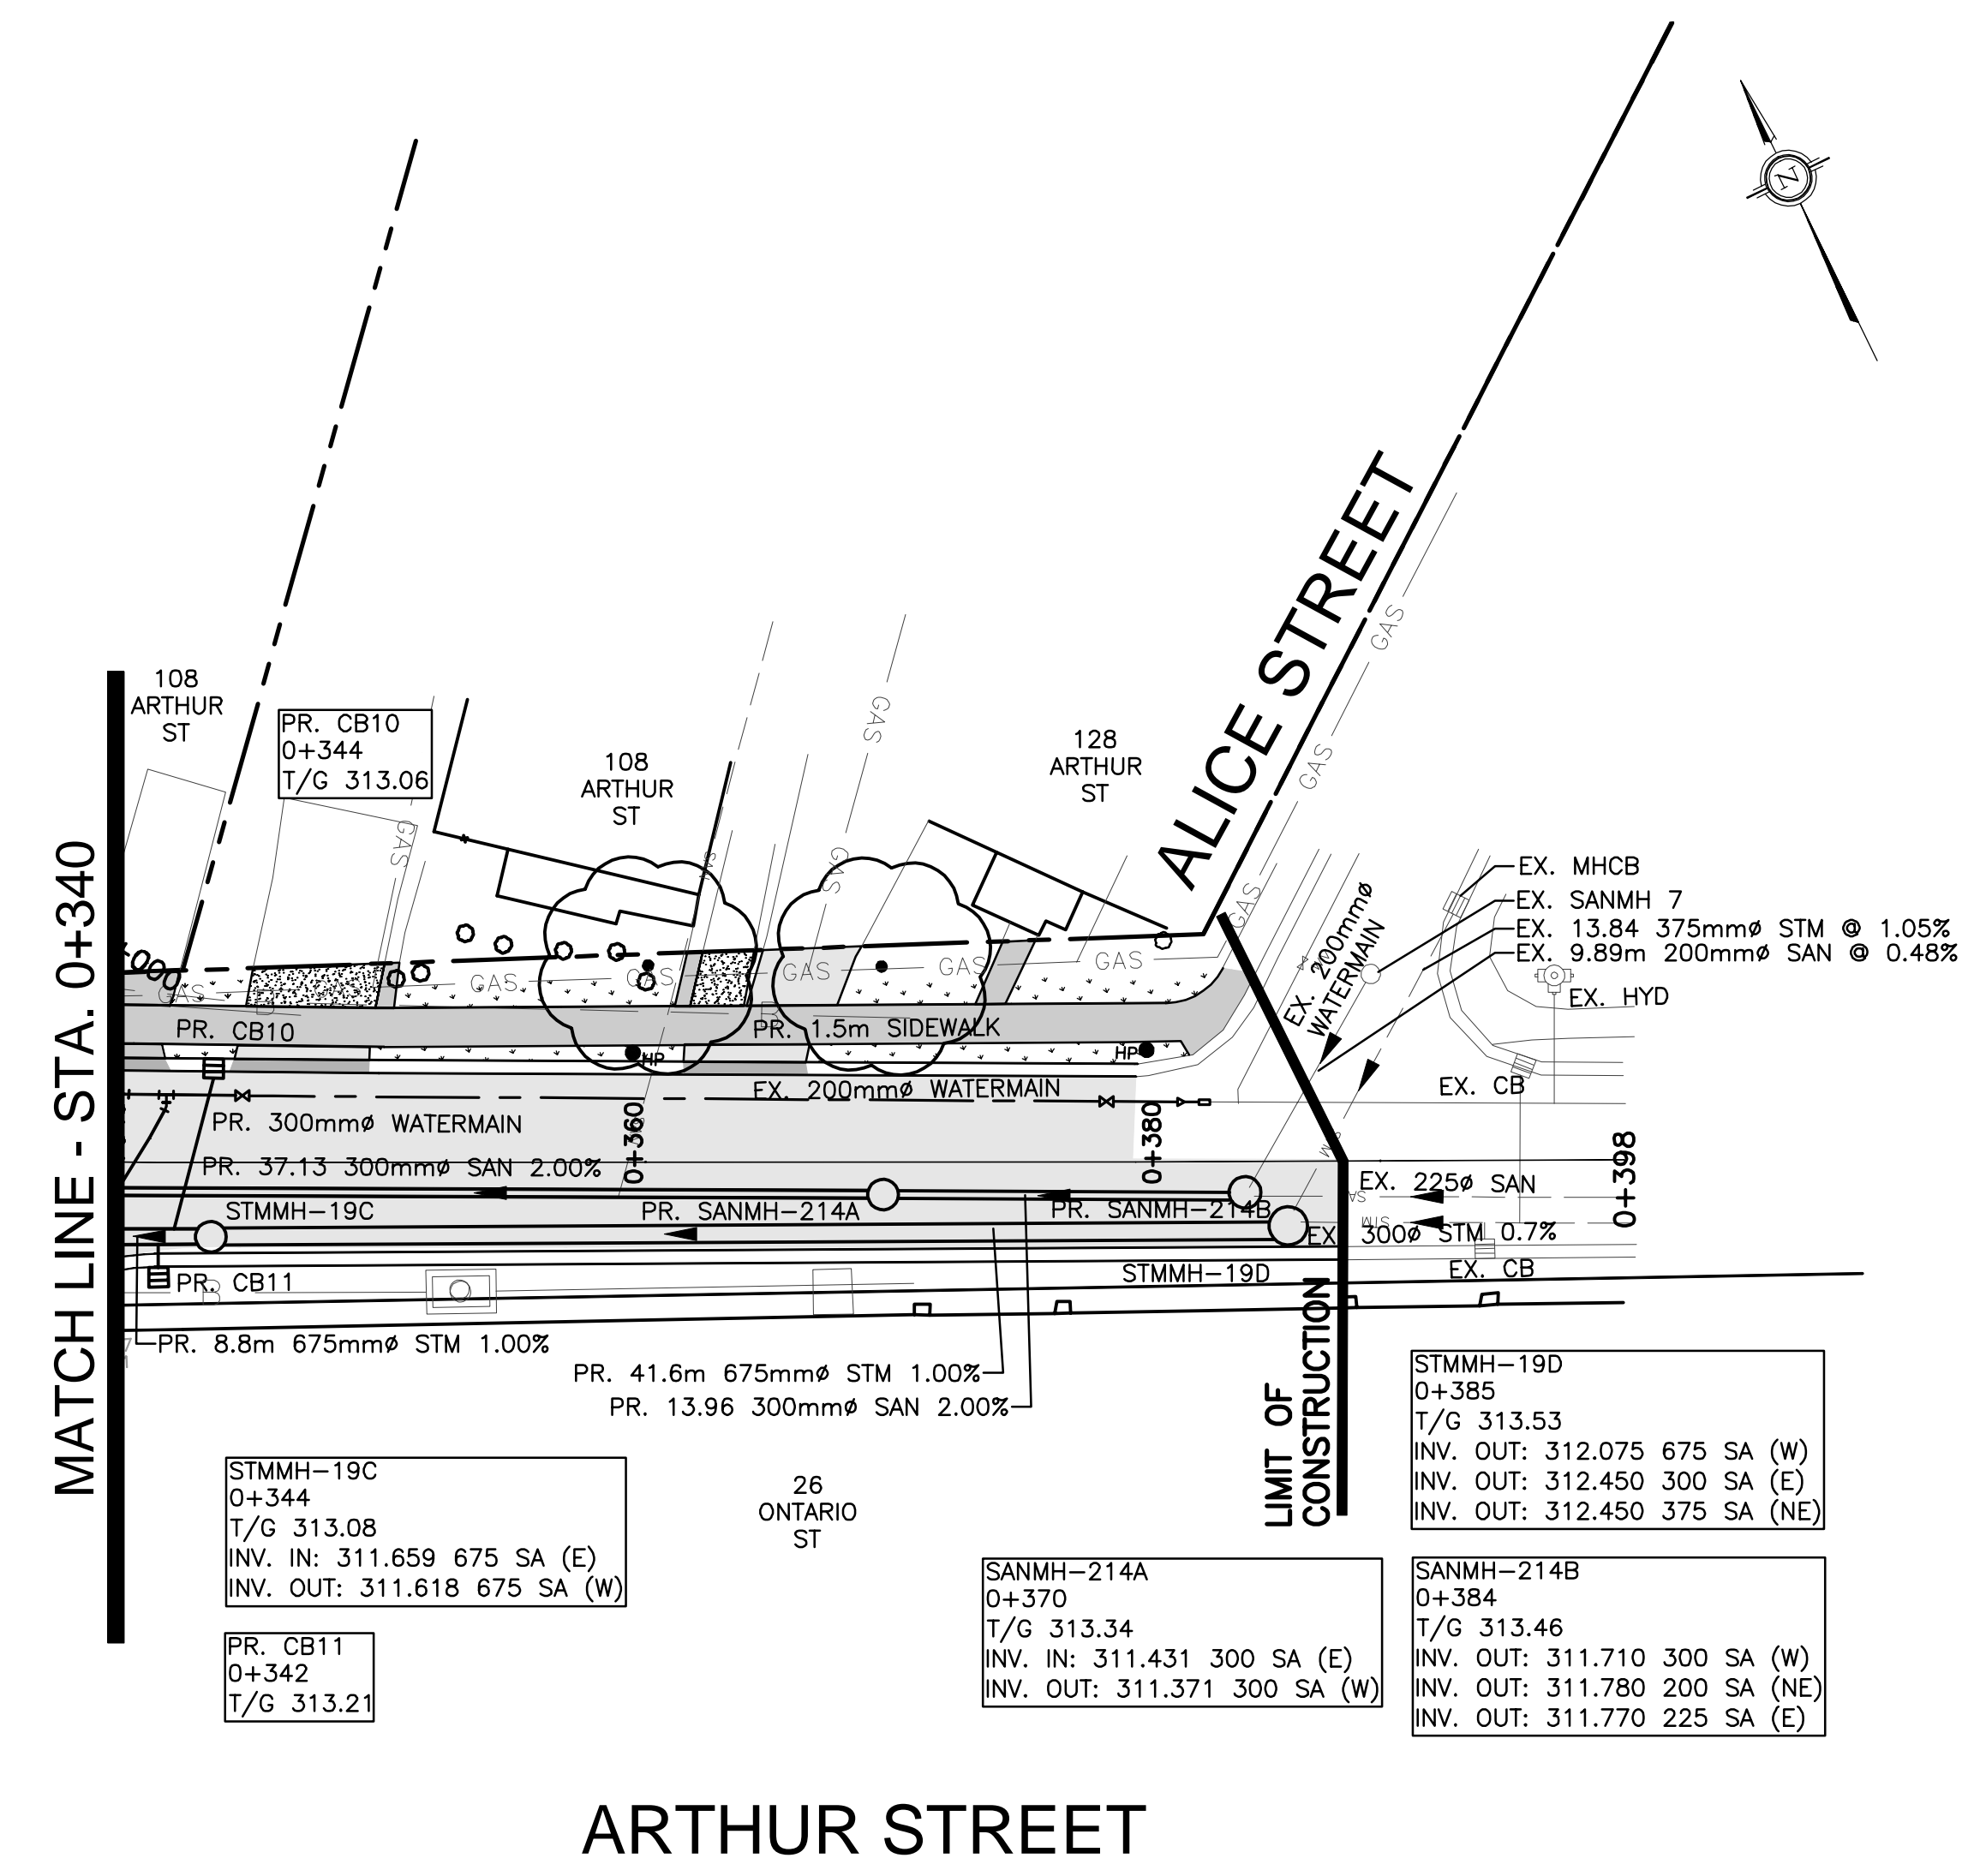

ARTHUR STREET

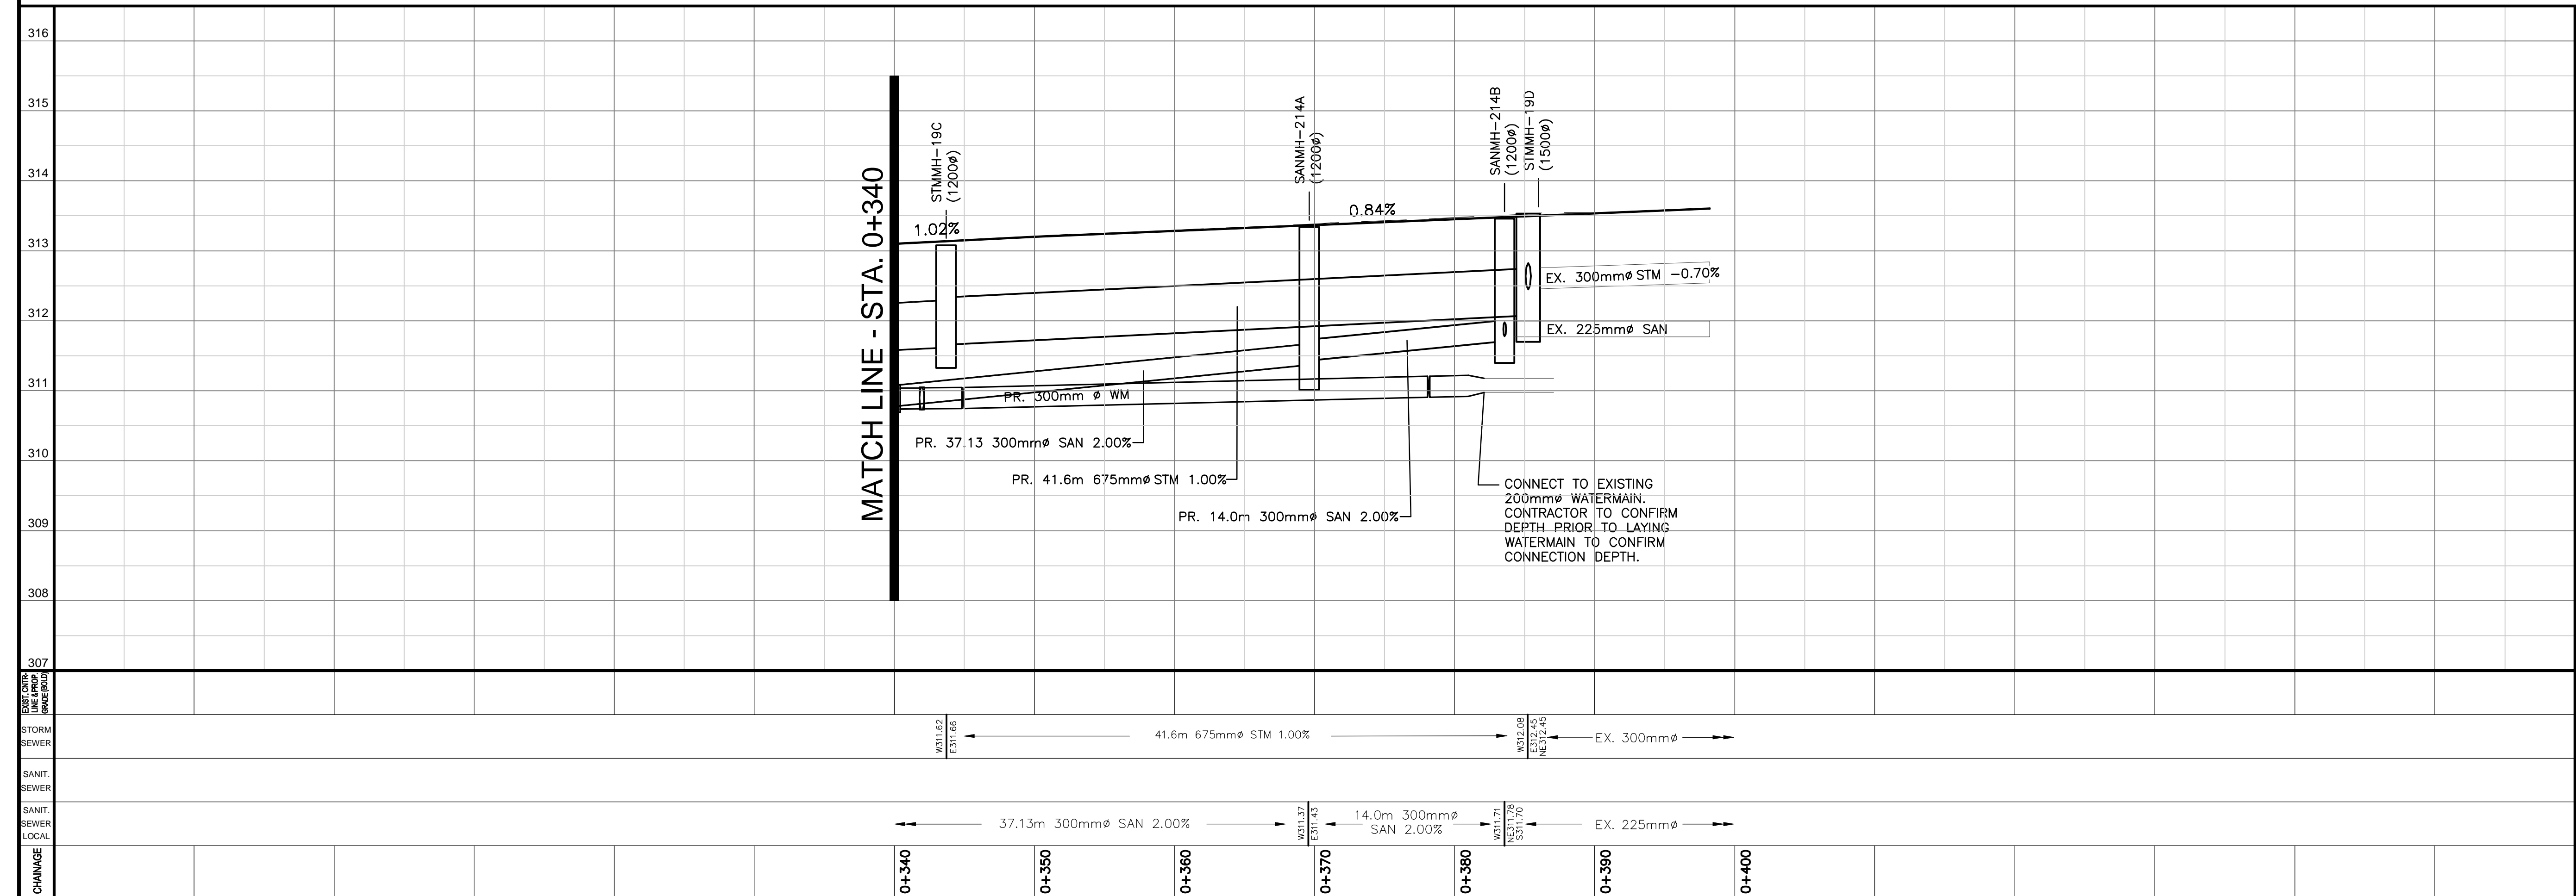

316	01	2/2/18	ISSUED FOR CLIENT REVIEW	DV	DY0
315	No.	DATE	DESCRIPTION	BY:	CHKD.
314	ISSUES/REVISIONS				
314	<b>CITY OF Guelph</b>				
313	ENGINEERING AND CAPITAL INFRASTRUCTURE SERVICES				
312	STAGE IV: ARTHUR STREET RECON. (ALICE STREET TO 200m NORTH OF CROSS STREET) ARTHUR STREET SANITARY TRUNK SEWER				
311	NEW CONSTRUCTION				
310	0+340 to 0+400				
309	EXISTING CENTRELINE & PROPOSED GRADE (BOLD)		SCALES: HOR: 1:250 VER: 1:50		
308	STORM SEWER		DATE DRAWN: FEBRUARY 2018		
307	SANITARY SEWER		DRAWN BY: HJF CHECKED BY: DV		
	SANITARY SEWER LOCAL		CONSULTANT DRAWING No. 141143		
	CHAINAGE		CITY CONTRACT No. D09		
			REV: 0		